

LAKE DALLAS INDEPENDENT SCHOOL DISTRICT  
VOLUME 4829, PAGE 3376

DWAIN A. ROWE &  
MARGARITA V. ROWE  
VOLUME 4602, PAGE 2831

ACME BRICK COMPANY  
VOLUME 3127, PAGE 930  
"TRACT 23"


MARKWARDT INVESTMENT HOLDINGS, LLC  
DOC. NO. 2007-146477  
2.983 ACRES

PARKRIDGE PASS, LTD.  
INST. NO. 2006-78827

EDWIN MARSH SURVEY, ABST. NO. 833

M.E.P. & P. R.R. SURVEY, ABST. NO. 915

F. M. 2181

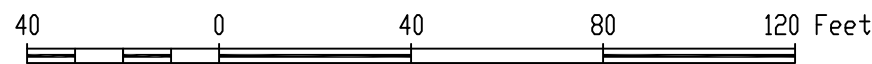

**LEGEND**

C.M.	CONTROLLING MONUMENT
I.R.F.	IRON ROD FOUND
I.R.S.	IRON ROD SET
"x"	CUT X IN CONCRETE
-X-	FENCE
▭	COVERED AREA
▭	CONCRETE
///	ASPHALT
⊙	TELEPHONE MANHOLE
⊙	POWER POLE
⊙	LIGHT POLE
⊙	WATER VALVE
⊙	SANITARY SEWER CLEANOUT
⊙	SANITARY SEWER MANHOLE
⊙	FIRE HYDRANT
⊙	WATER METER
⊙	GAS METER
⊙	ELECTRIC METER
⊙	UNDERGROUND CABLE MARKER
⊙	TELEPHONE PEDESTAL
⊙	SPRINKLER HEAD

**Boundary & Topographic Survey**  
2.983 Acres

B.B.B. & C. R.R. Company Survey, Abst. No. 153  
Edwin Marsh Survey, Abstract No. 833  
M.E.P. & P. R.R. Company Survey, Abst. No. 915  
Town of Corinth  
Denton County, Texas

-- 2008 --



**Arthur Surveying Co., Inc.**  
Professional Land Surveyors

972-221-9439 ~ Fax 972-221-4675  
220 Elm Street, Suite 200 ~ P.O. Box 54  
Lewisville, Texas 75067

DRAWN BY: J.C. DATE: 01/15/08 SCALE: 1"=40' CHECKED BY: W.T.M. ASC NO.: 2801127-1